
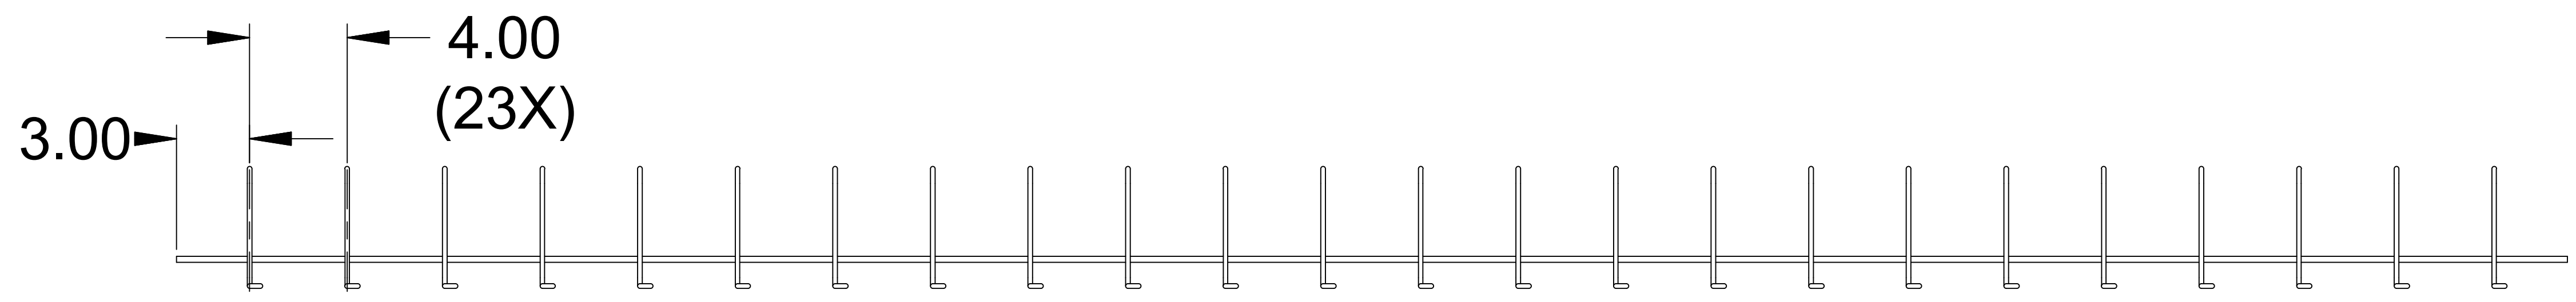
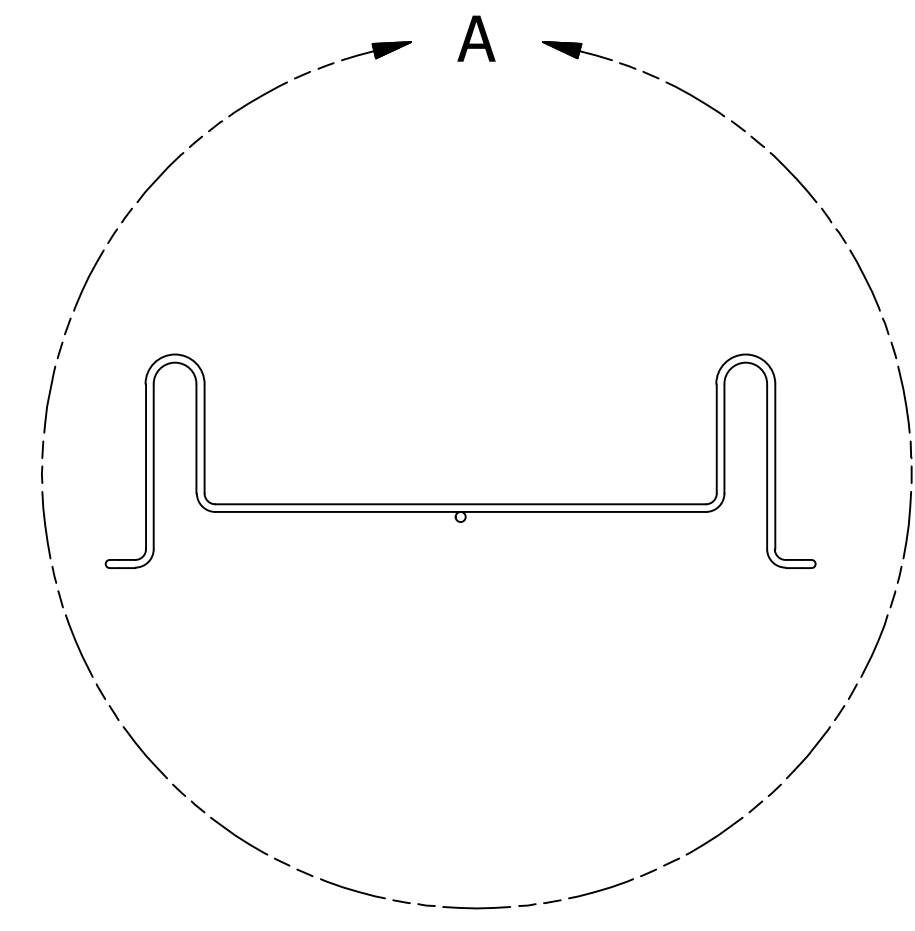



DWG NO: CM101-12-8					
REVISION					
ZONE	REV	DESCRIPTION	ECN	DATE	APPROVE
	A	INITIAL RELEASE	10-0000	3/1/2010	RJ
					ENGINE
					WW

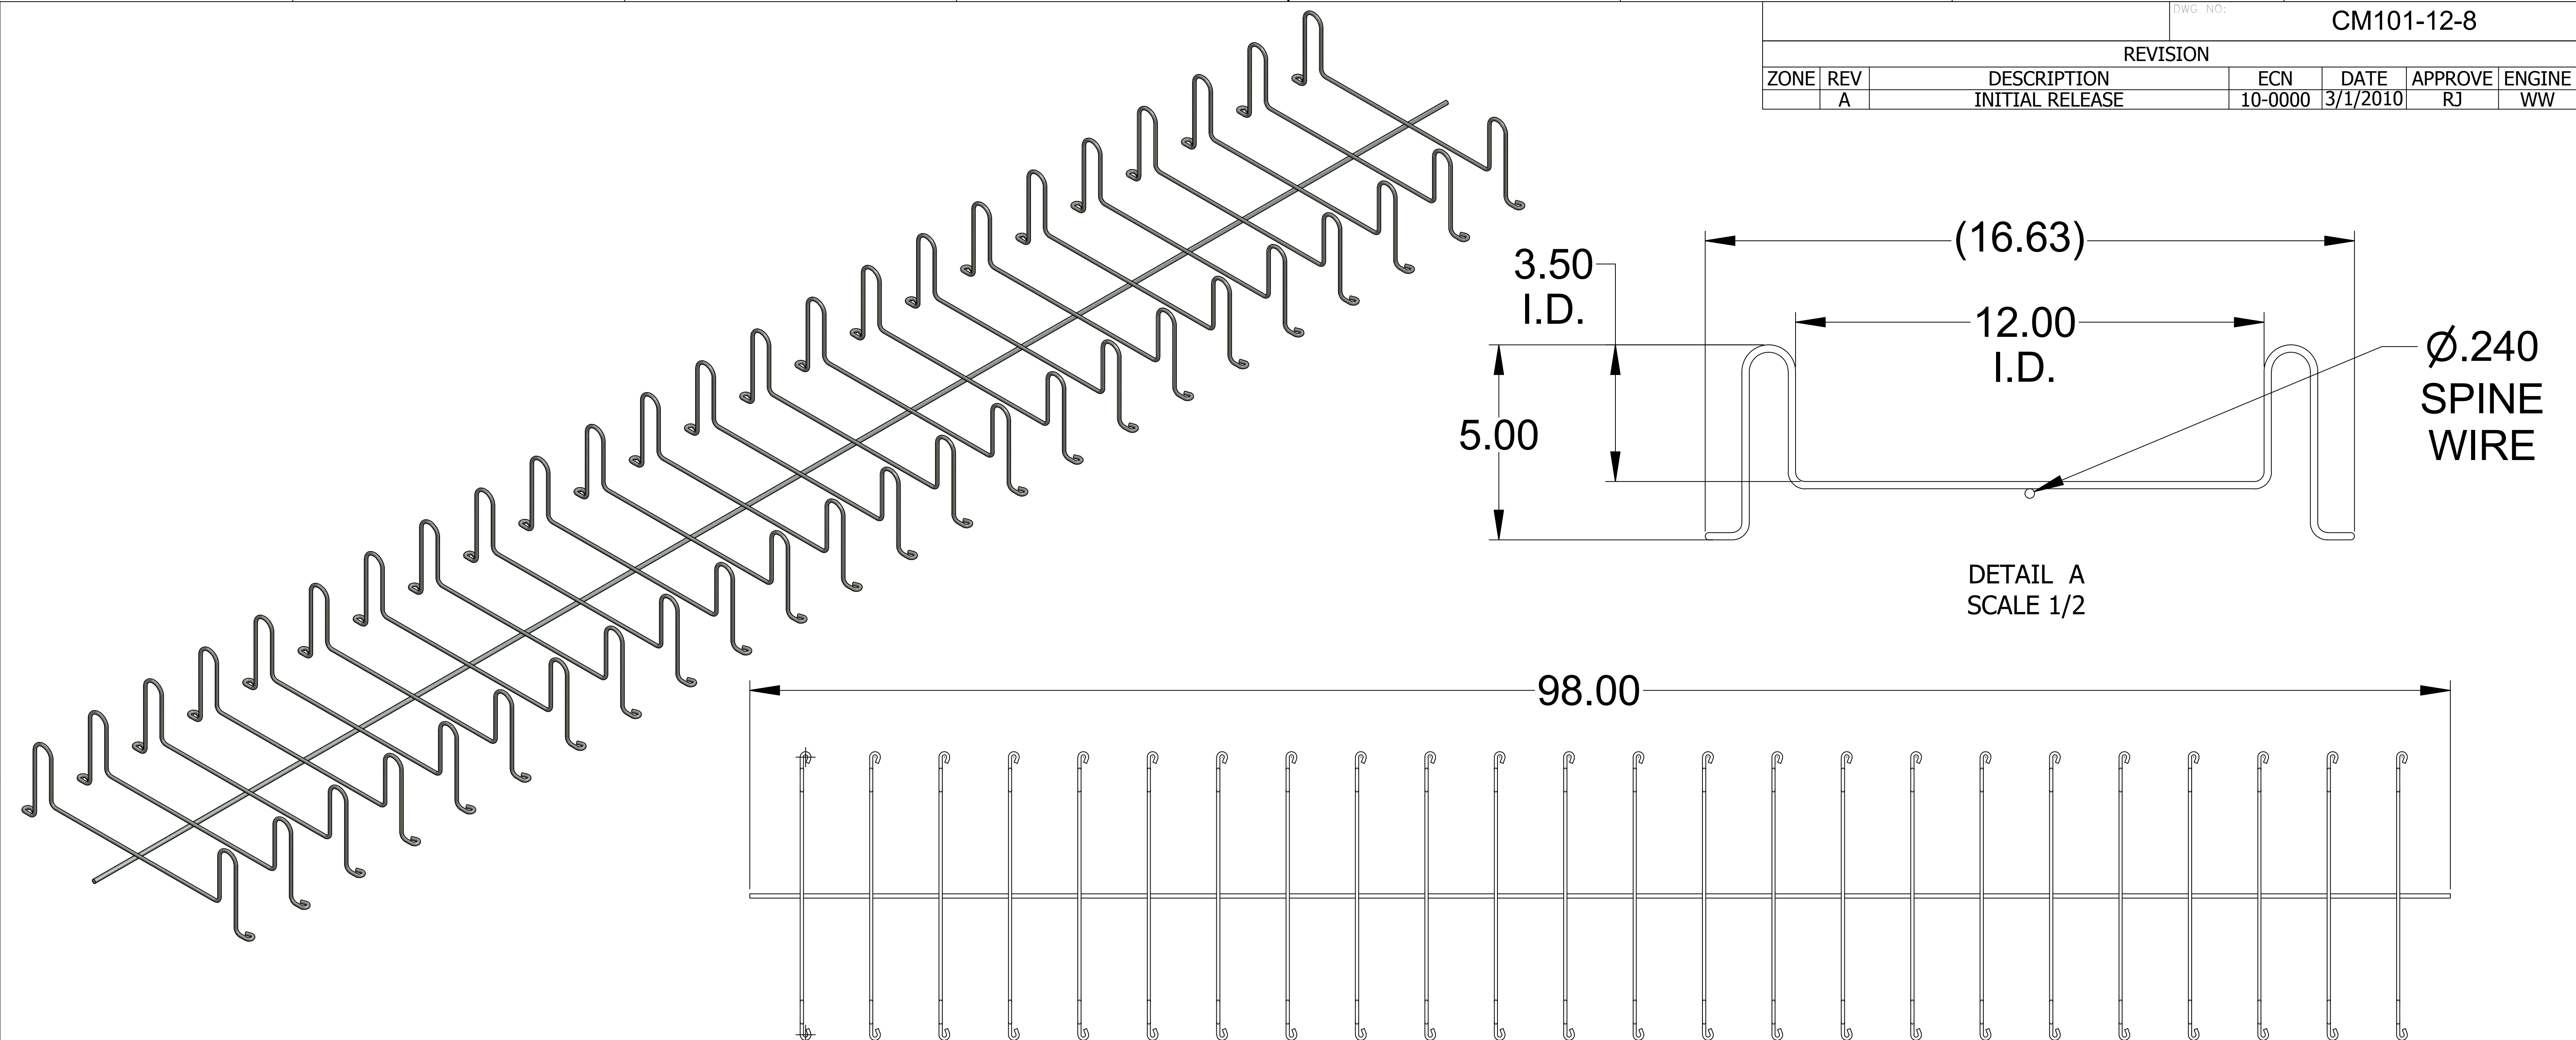

<p>CONFIDENTIAL THIS DRAWING IS THE SOLE PROPERTY OF, AND IS PROPRIETARY TO, CABLE MANAGEMENT SOLUTIONS, INC. THIS DRAWING AND/OR INFORMATION SHALL BE KEPT CONFIDENTIAL, AND MAY NOT BE REPRODUCED, MODIFIED, DISCLOSED, OR MADE AVAILABLE TO OTHERS, WITHOUT THE EXPRESS WRITTEN CONSENT OF SNAKETRAY.</p> <p>PATENTS SNAKETRAY, SNAKE CANYON, WALL SNAKE AND LADDER SNAKE PRODUCTS ARE COVERED BY ONE OR MORE OF THE FOLLOWING PATENTS: #6,637,704, #6,637,165, #6,463,704, #6,460,812, #6,449,912, #6,361,000, #6,347,493, #6,019,323, #5,953,870, M.R.#5,838,776 AND U.S. #737,813.</p>	MATERIAL	ALL TOLERANCES IF NOT INDICATED ARE: FRACTIONS= ± 1/32TH .XX= ± .015 .XXX= ± .005 ANGULAR= ± 1/2 DEGREE		 <p>CABLE MANAGEMENT SOLUTIONS, INC. 291 SKIP LANE BAY SHORE, NY 11706</p>	
	GALVANIZED	DRAWN BY	DATE		<p>TITLE: 101 SERIES FLOOR MOUNT SNAKE TRAY, 12"</p>
	FINISH	W. WEST	3/1/2010	SIZE	
NONE	E. RENZ	10/13/2011	D	101 SERIES	CM101-12-8
	ENGINEERING	DATE	SCALE	RELEASE DATE	SHEET
	R. JETTE	10/13/2011	NONE		1 OF 1
					REV. NO
					A