


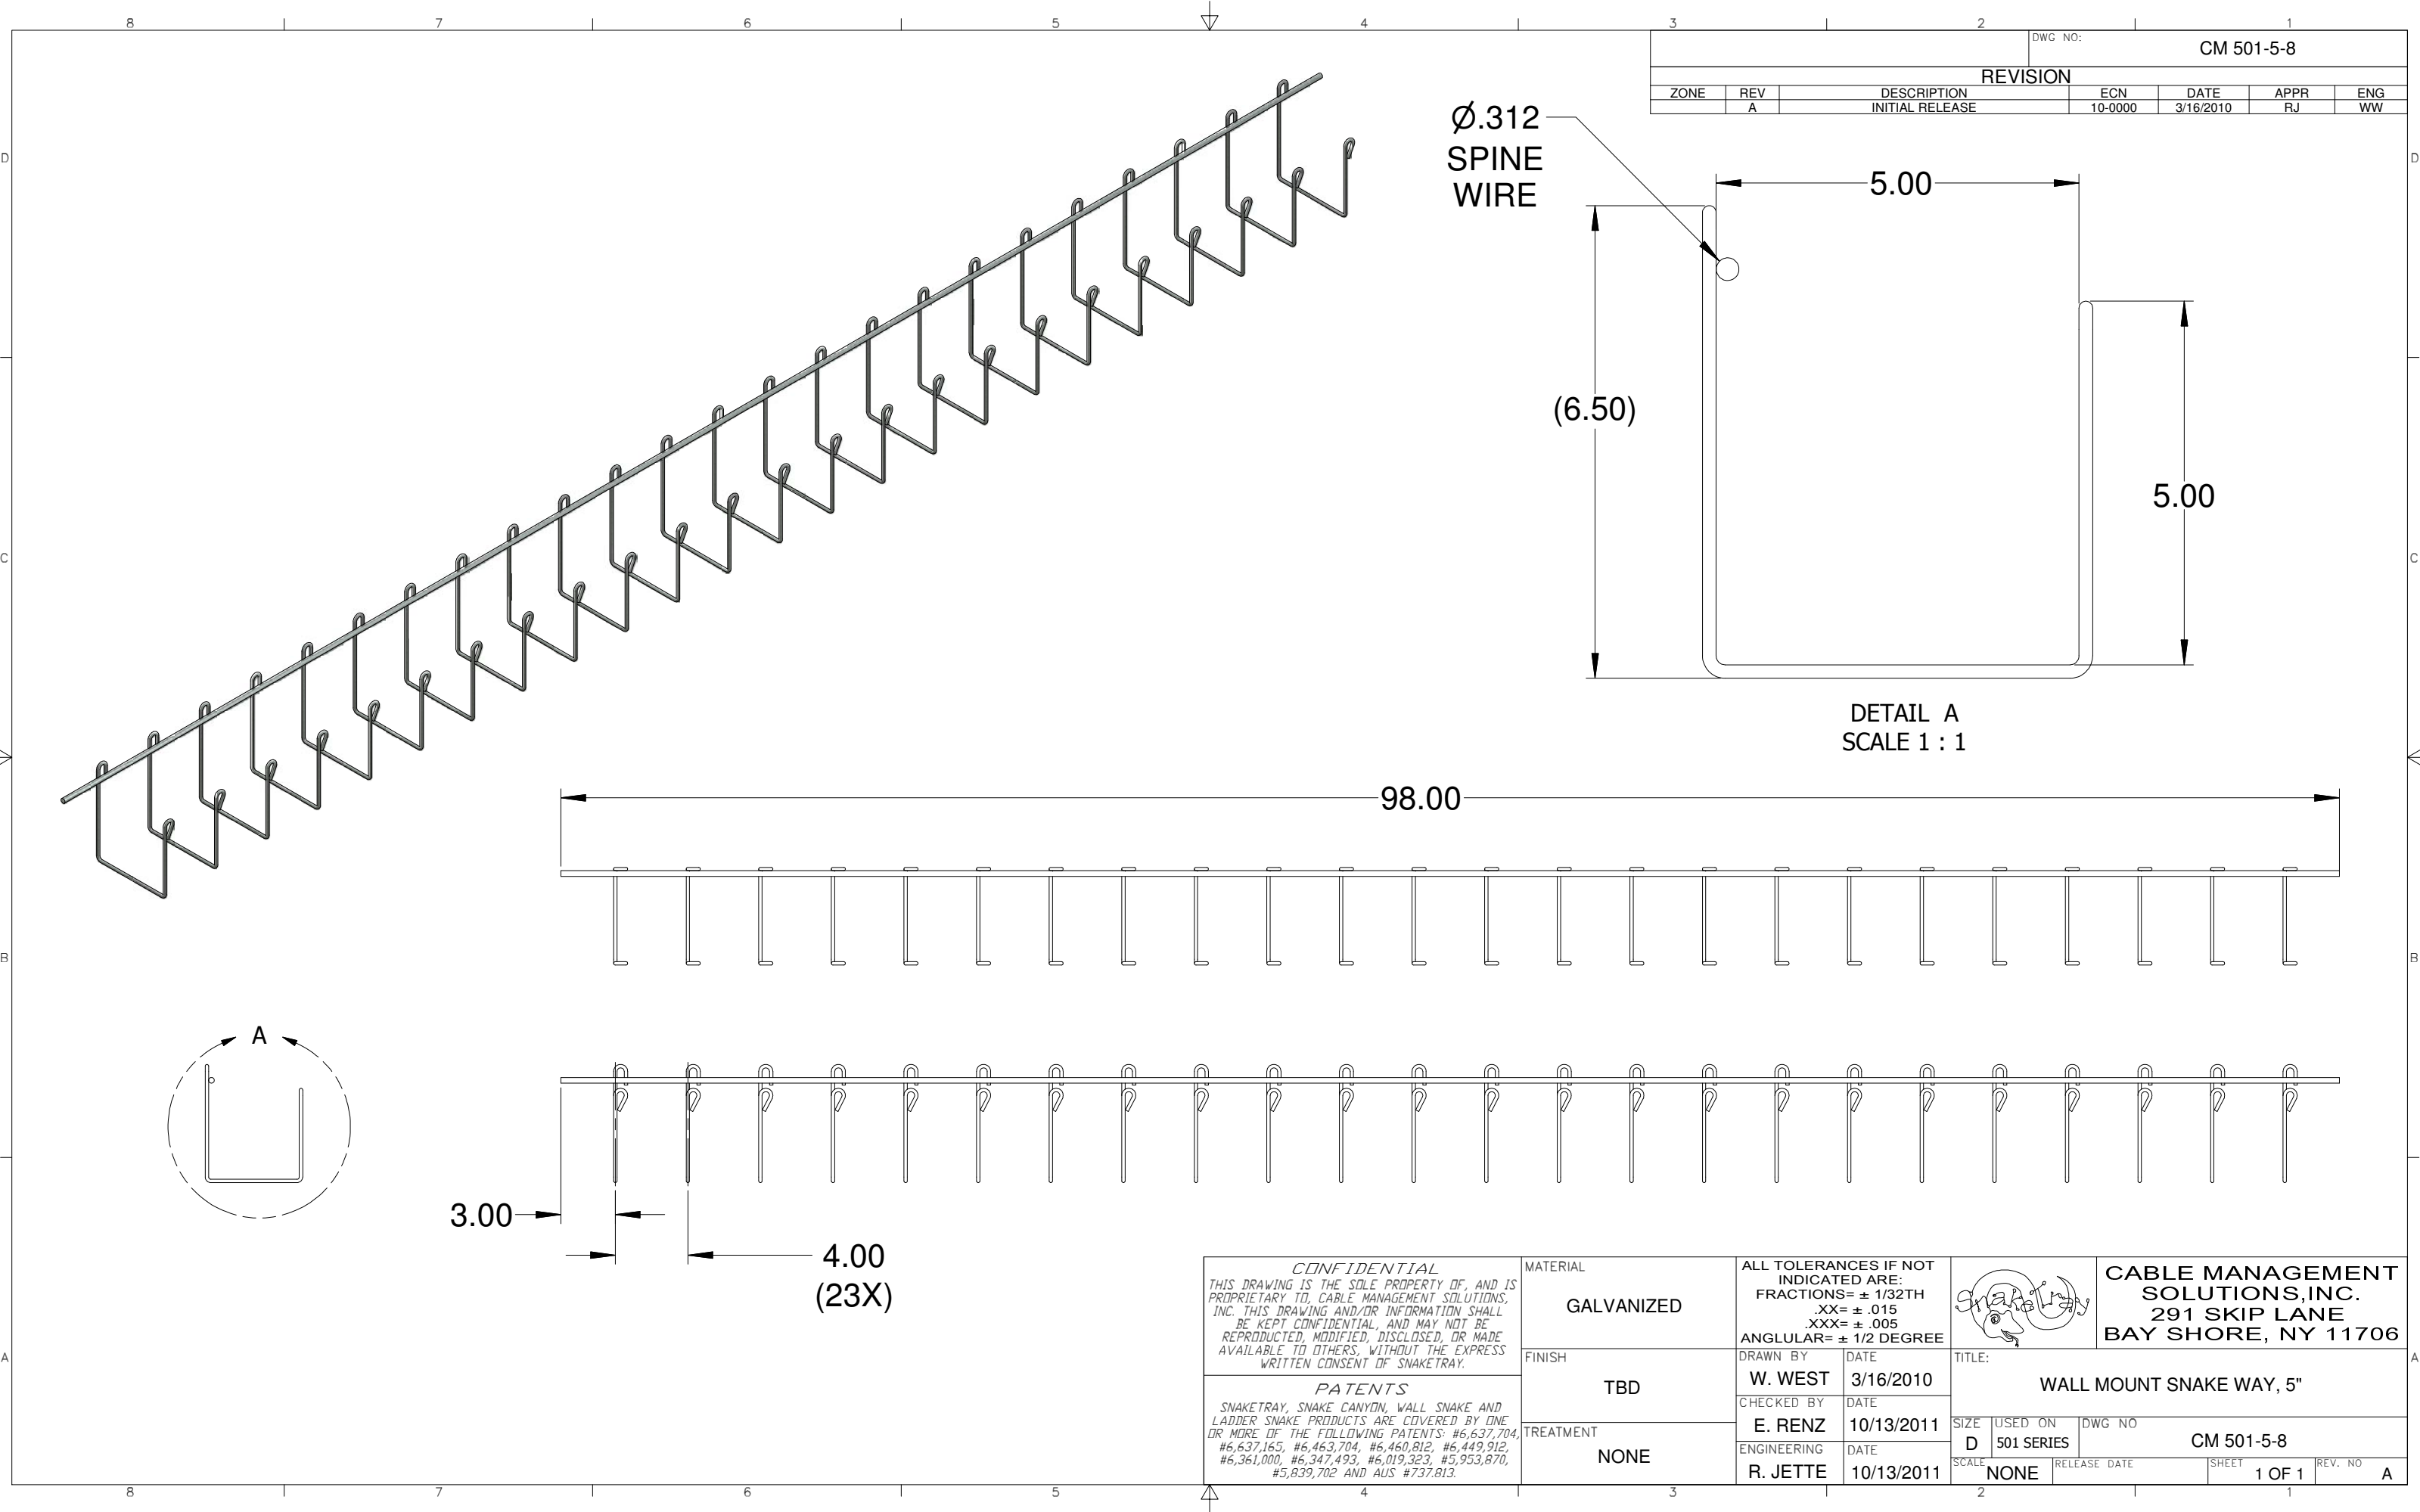

			DWG NO: CM 501-5-8			
REVISION						
ZONE	REV	DESCRIPTION	ECN	DATE	APPR	ENG
	A	INITIAL RELEASE	10-0000	3/16/2010	RJ	WW

ZED	ALL TOLERANCES IF NOT INDICATED ARE: FRACTIONS= ± 1/32TH .XX= ± .015 .XXX= ± .005 ANGULAR= ± 1/2 DEGREE		 CABLE MANAGEMENT SOLUTIONS, INC. 291 SKIP LANE BAY SHORE, NY 11706		
	DRAWN BY	DATE			
	W. WEST	3/16/2010	TITLE: WALL MOUNT SNAKE WAY, 5"		
	CHECKED BY	DATE	SIZE	USED ON	DWG NO
E. RENZ	10/13/2011	D	501 SERIES	CM 501-5-8	
ENGINEERING	DATE	SCALE	RELEASE DATE	SHEET	REV. NO
R. JETTE	10/13/2011	NONE		1 OF 1	A