



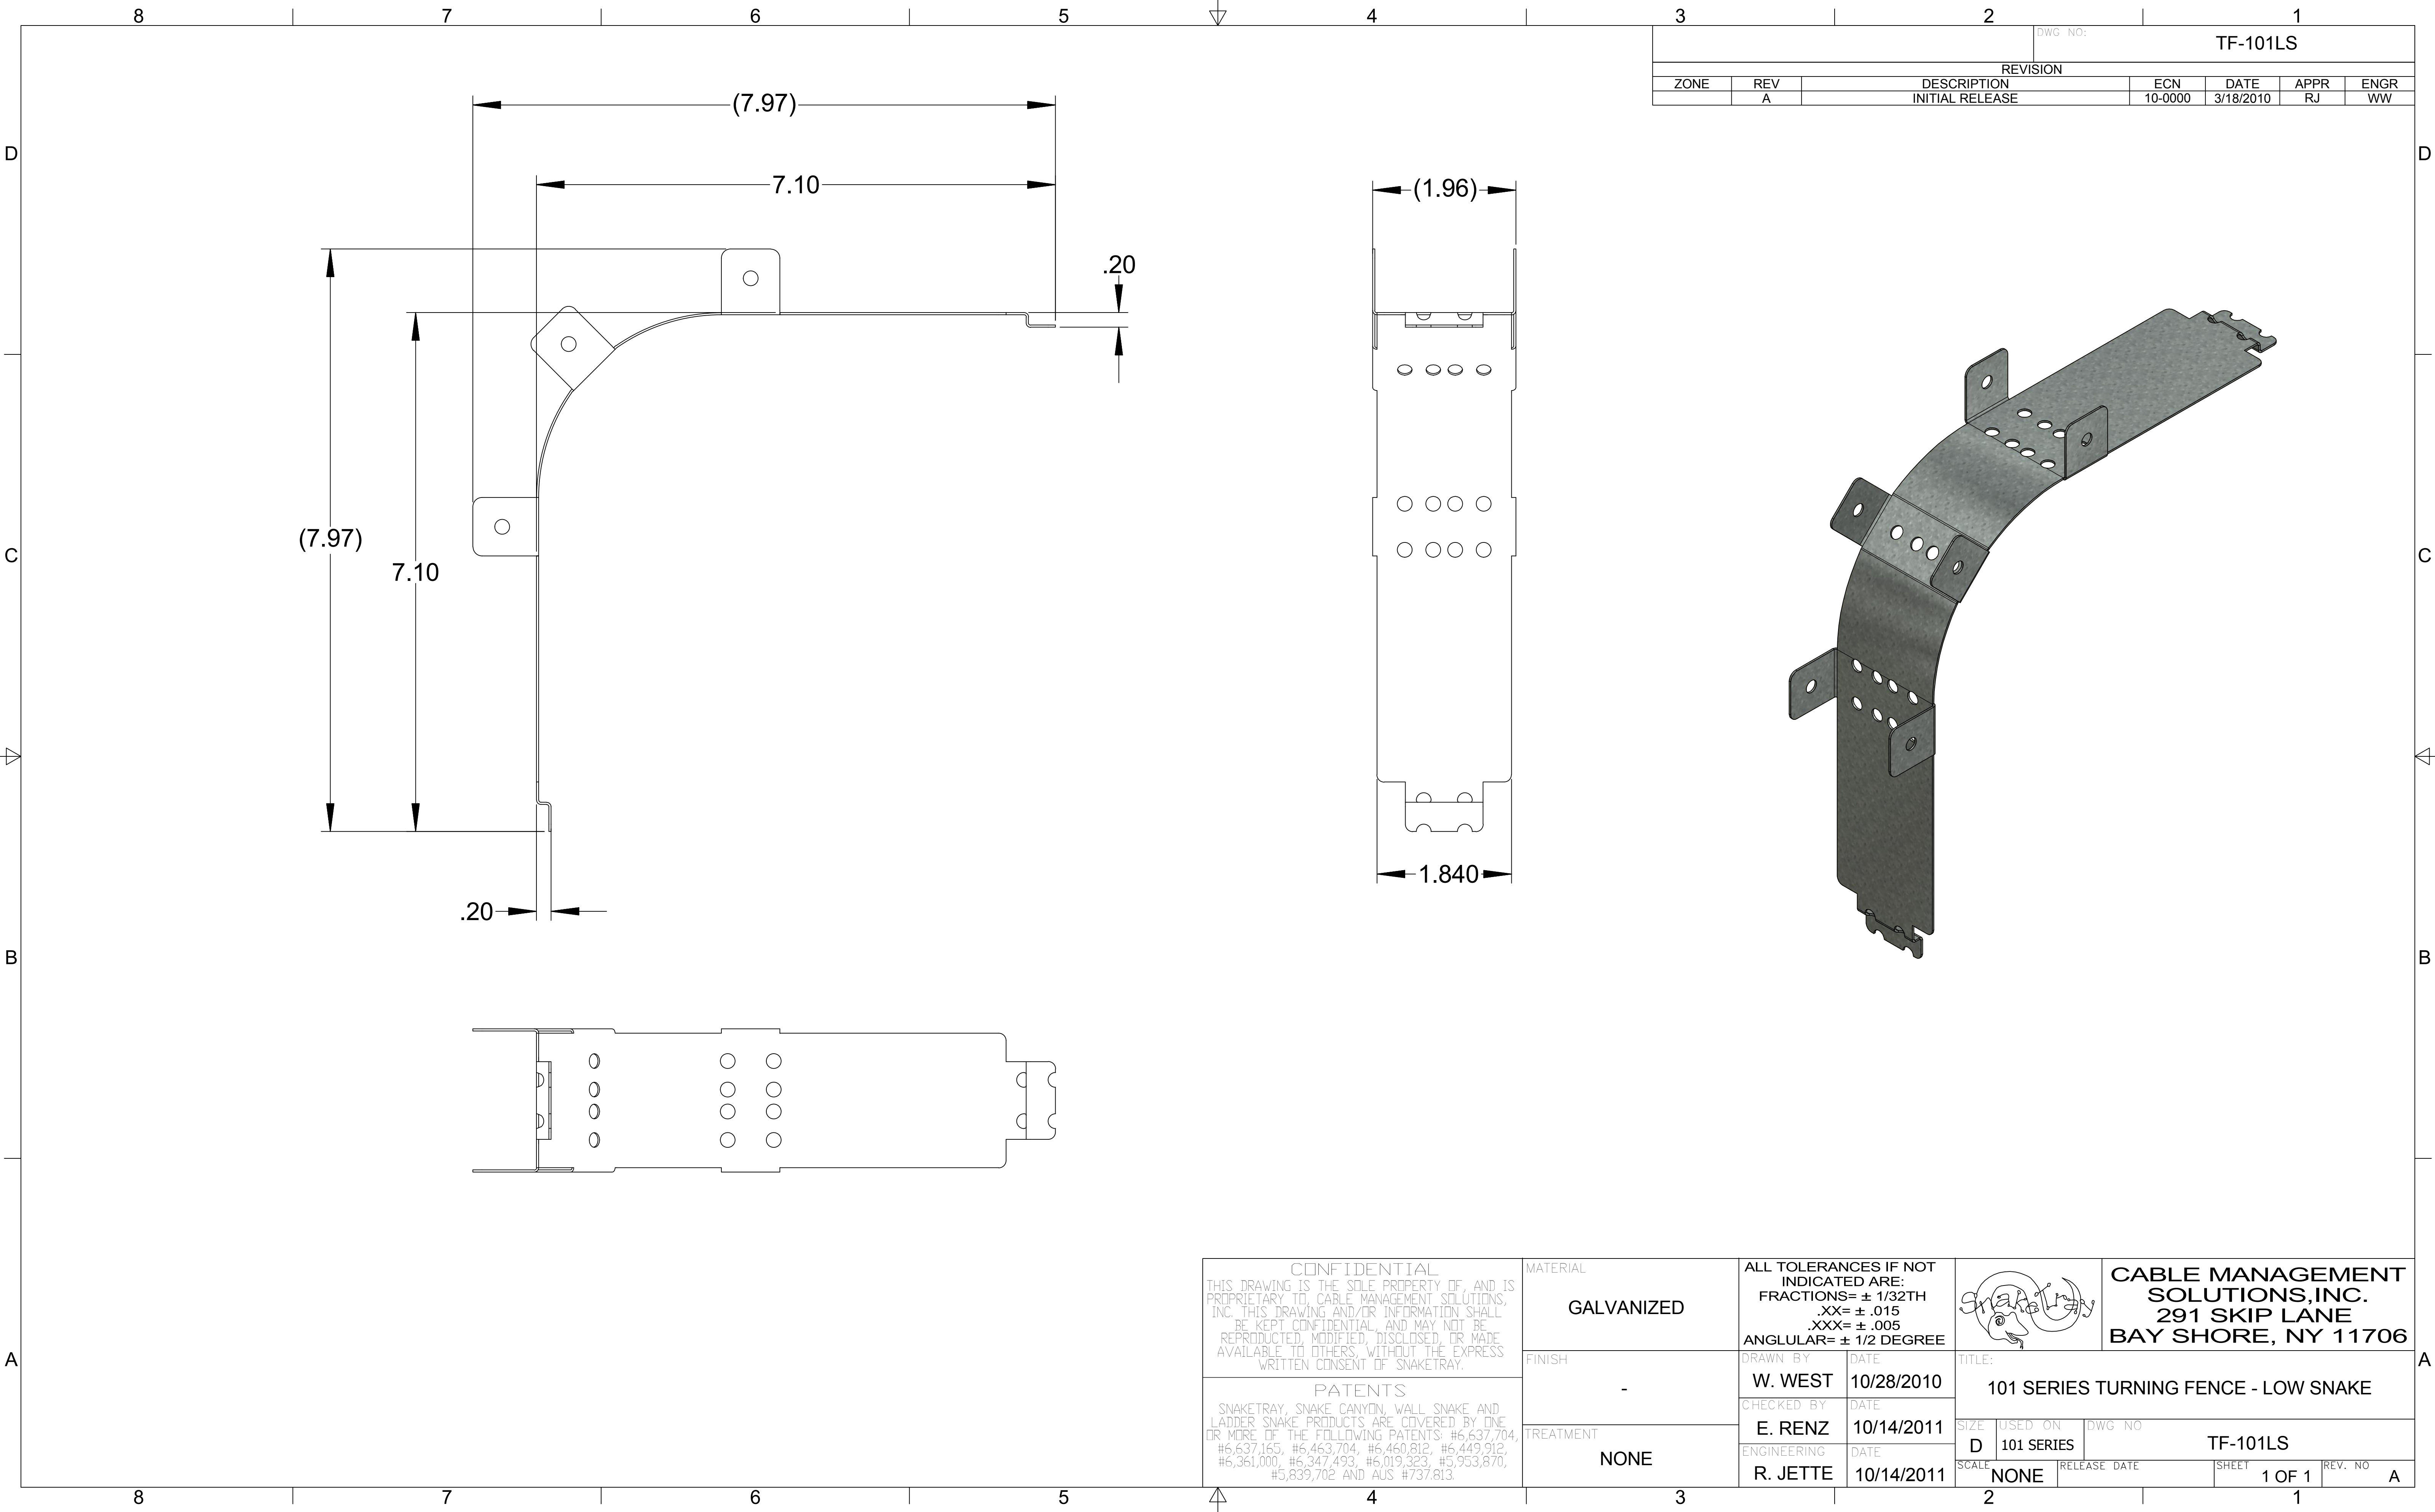

				DWG NO:		TF-101LS		
REVISION								
ZONE	REV	DESCRIPTION			ECN	DATE	APPR	ENGR
	A	INITIAL RELEASE			10-0000	3/18/2010	RJ	WW

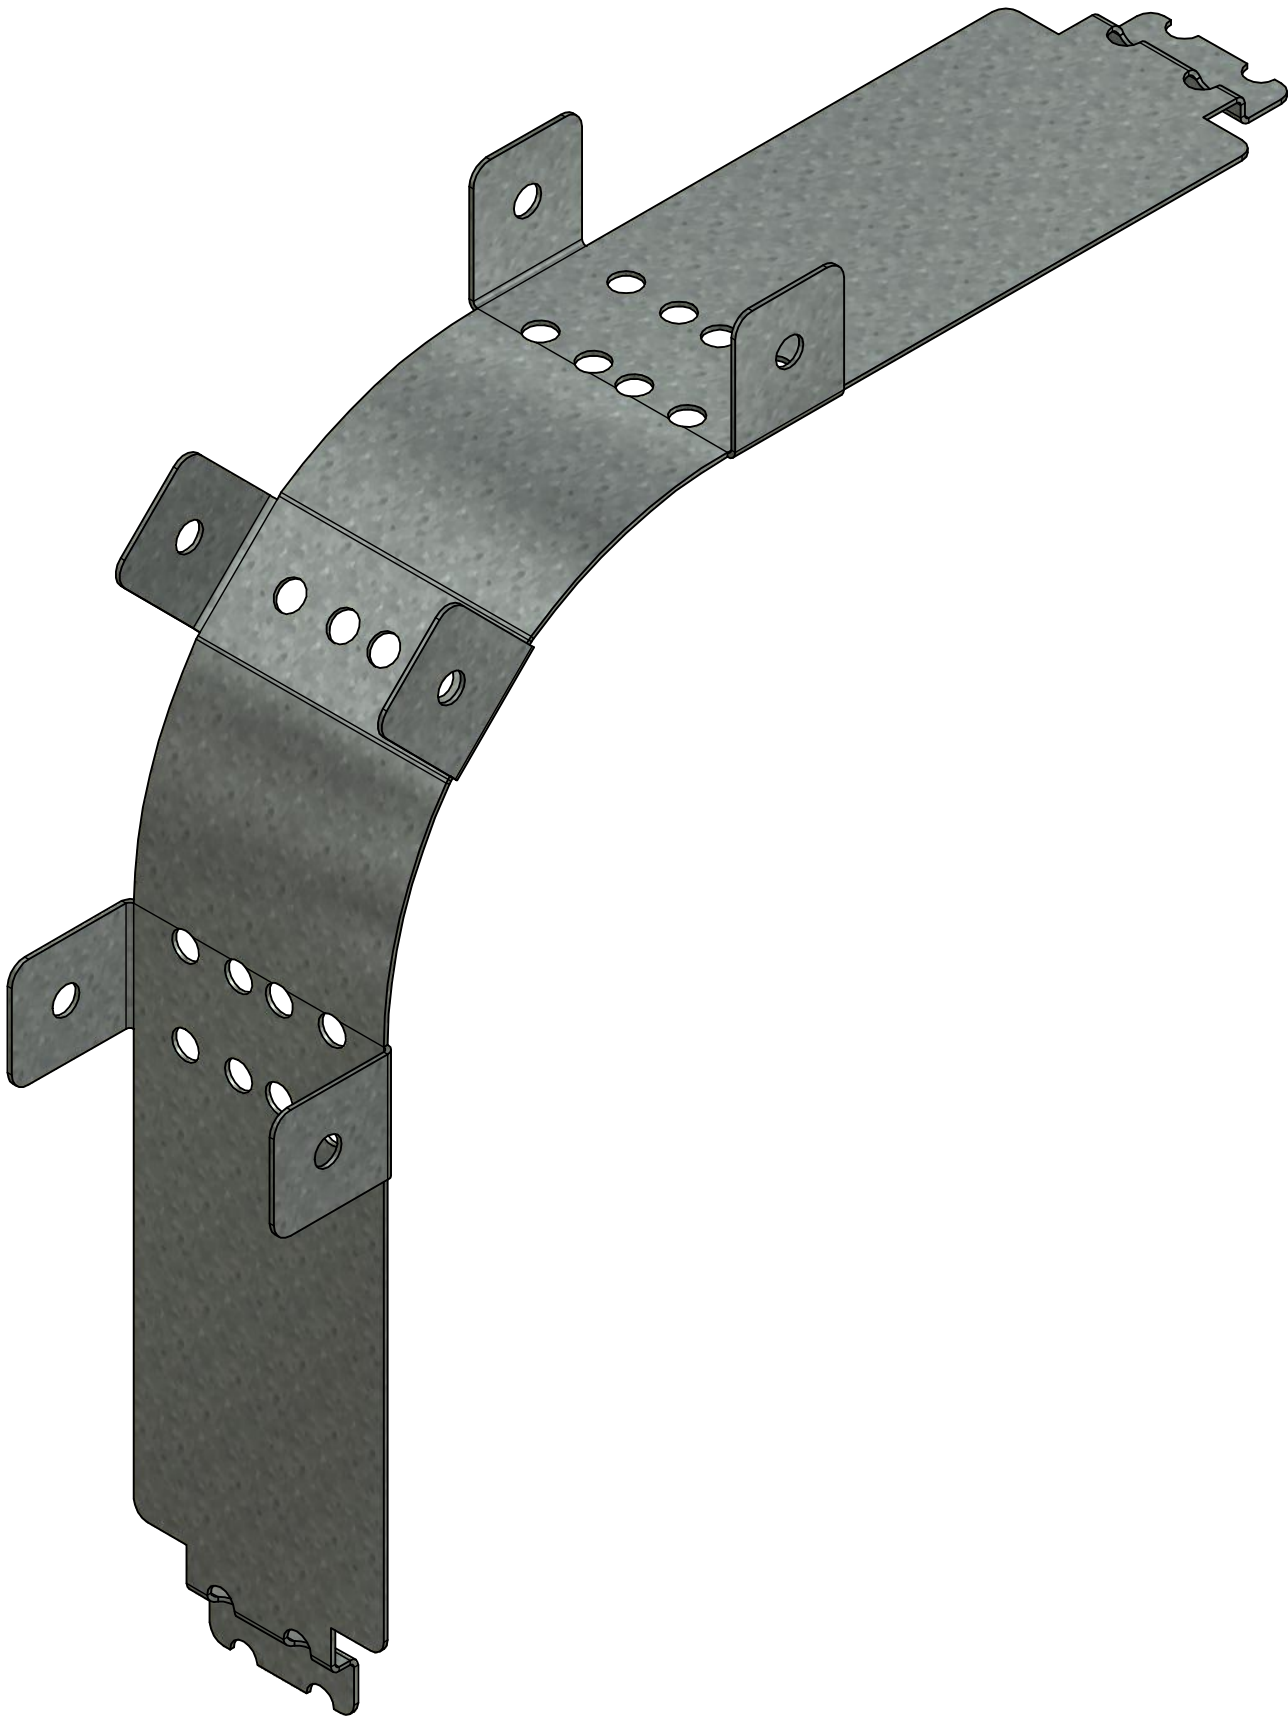

ZED	ALL TOLERANCES IF NOT INDICATED ARE: FRACTIONS= ± 1/32TH .XX= ± .015 .XXX= ± .005 ANGULAR= ± 1/2 DEGREE			CABLE MANAGEMENT SOLUTIONS,INC. 291 SKIP LANE BAY SHORE, NY 11706					
	DRAWN BY	DATE						TITLE:	
	W. WEST	10/28/2010						101 SERIES TURNING FENCE - LOW SNAKE	
	CHECKED BY	DATE						SIZE USED ON DWG NO	
	E. RENZ	10/14/2011	D	101 SERIES	TF-101LS				
	ENGINEERING	DATE	SCALE	RELEASE DATE		SHEET	REV. NO		
	R. JETTE	10/14/2011	NONE			1 OF 1	A		